


PROPOSED DEVELOPMENT AREA

KWENA MALEFO ECHO ESTATE
 FARM NAME ; FAIRVIEW No.114-JO

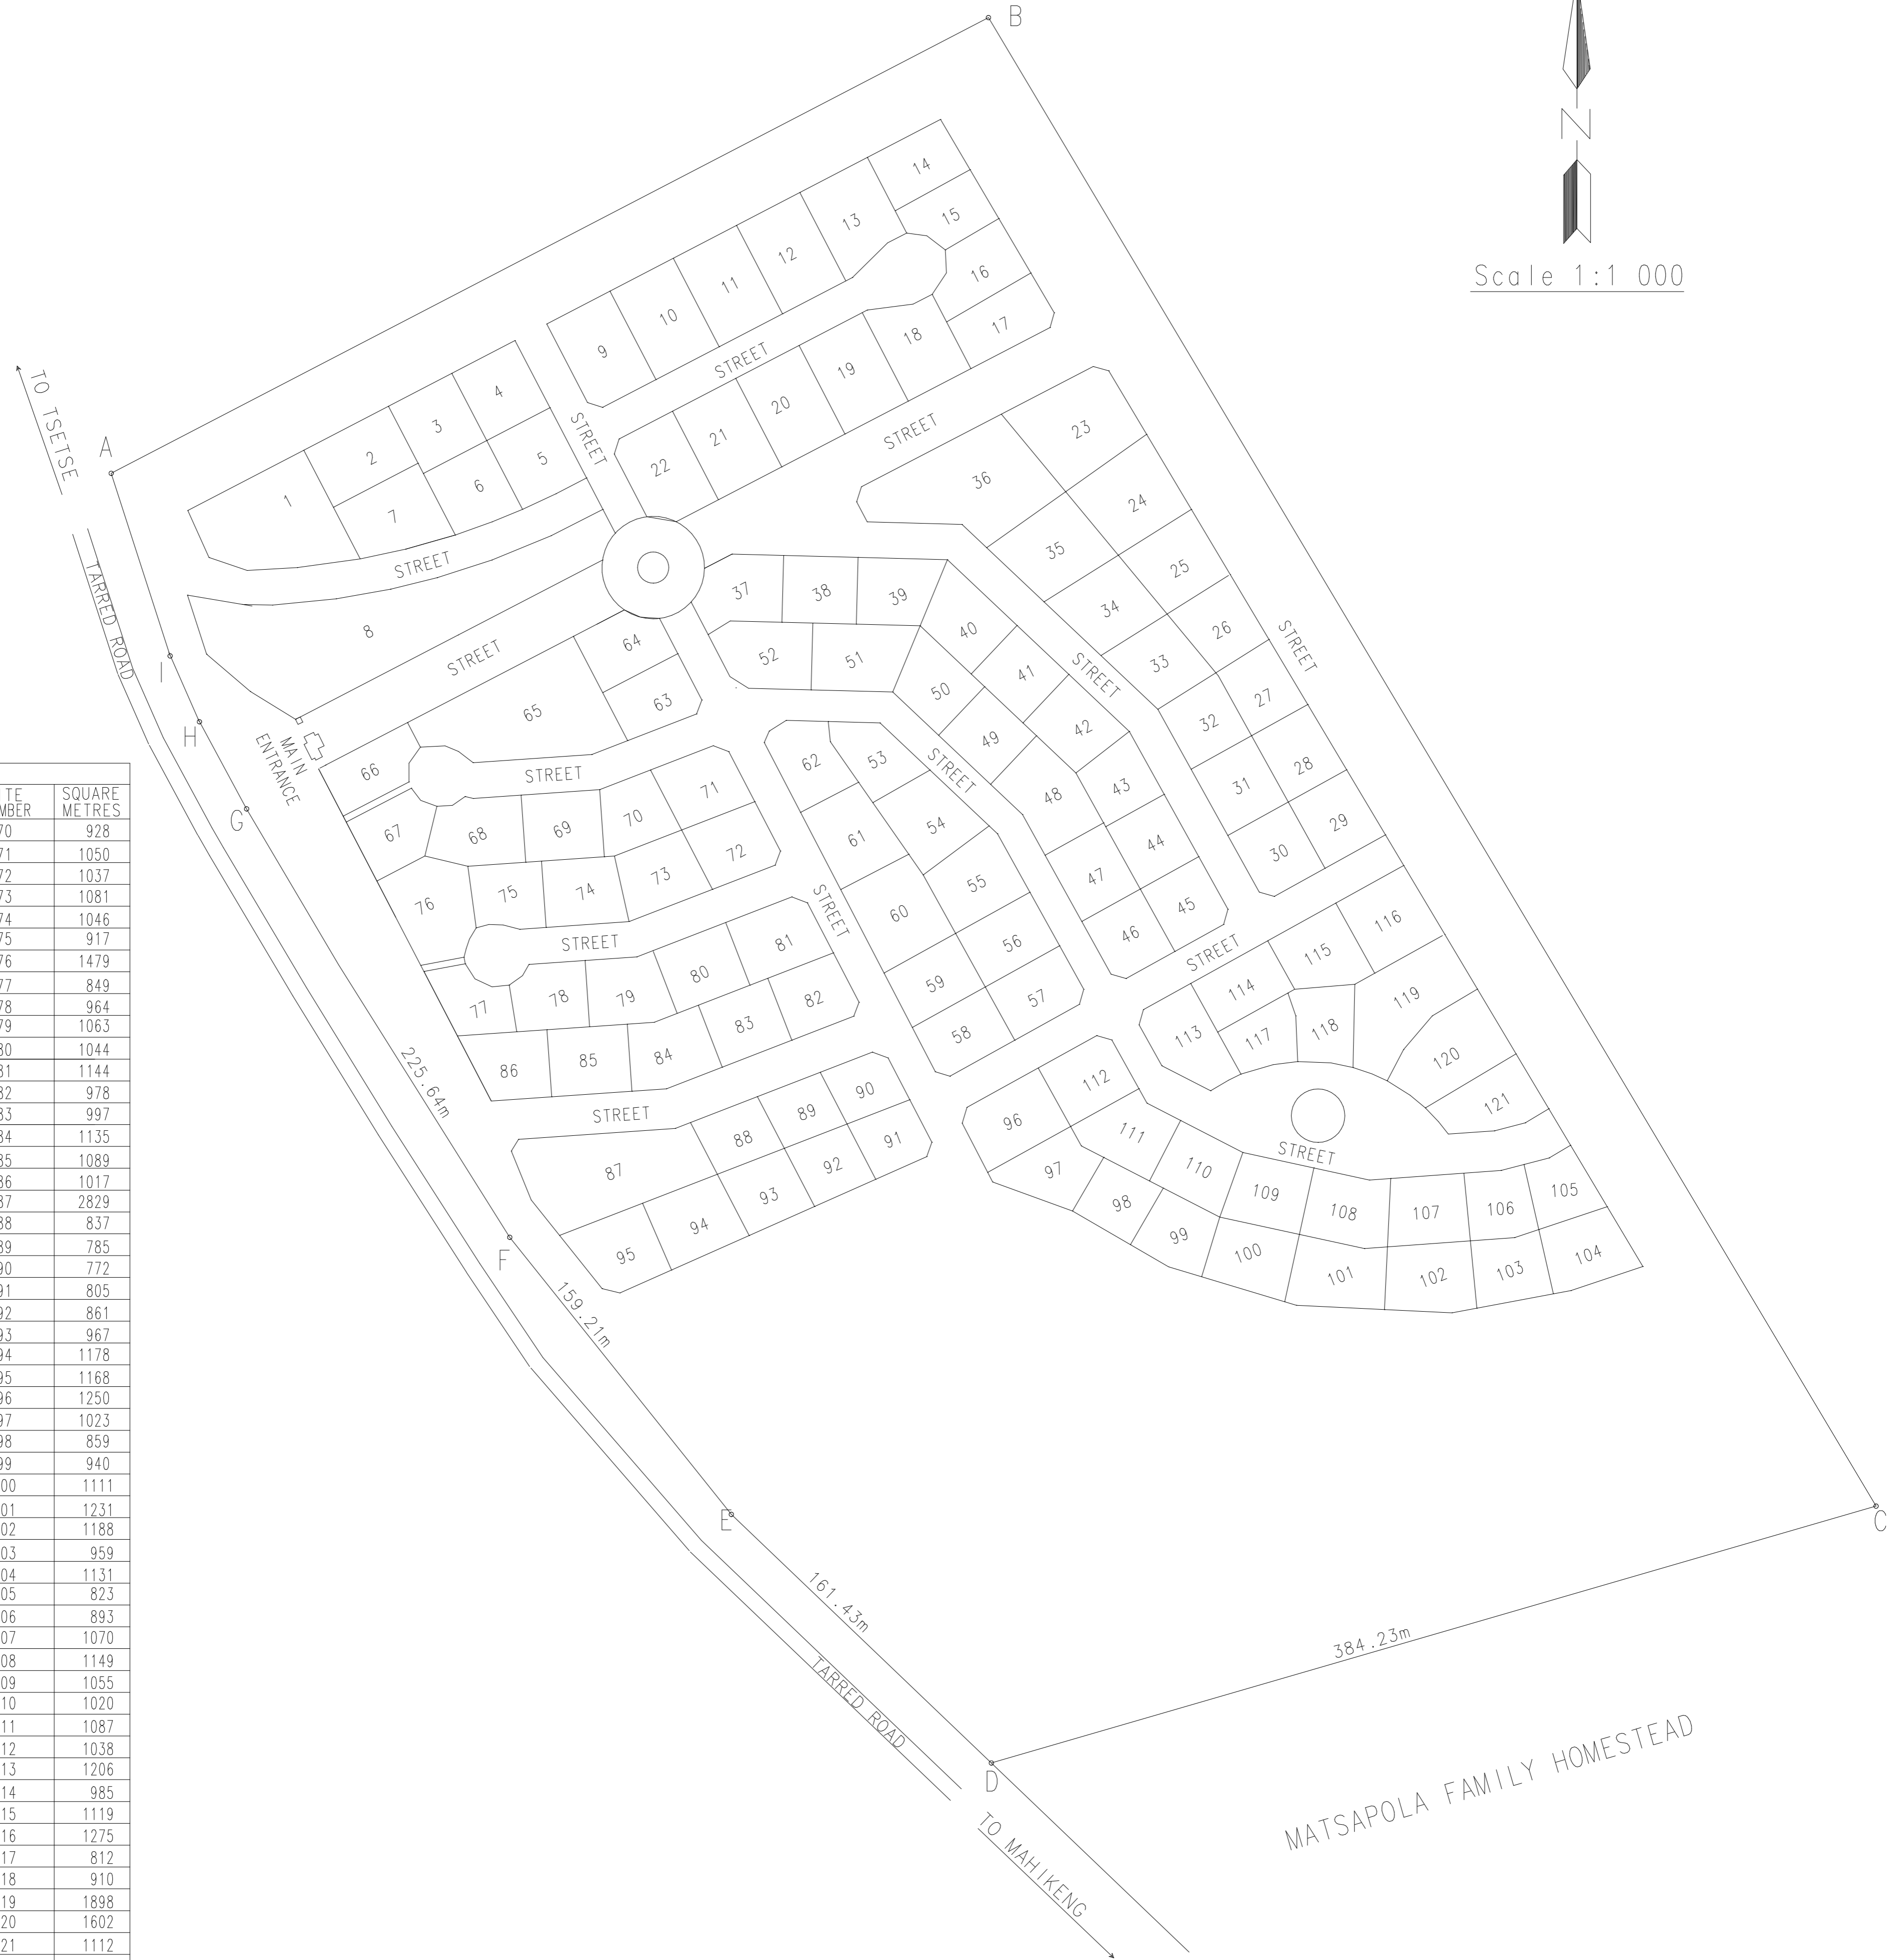

Scale 1:1 000



AREA			
SITE NUMBER	SQUARE METRES	SITE NUMBER	SQUARE METRES
1	2543	70	928
2	1236	71	1050
3&4	1089	72	1037
5	1130	73	1081
6	1061	74	1046
7	1242	75	917
8	6139	76	1479
9	1420	77	849
10-12	1432	78	964
13	1431	79	1063
14	1000	80	1044
15	900	81	1144
16	1079	82	978
17	1081	83	997
18	1277	84	1135
19-21	1432	85	1089
22	1377	86	1017
23	1975	87	2829
24	1580	88	837
25	1227	89	785
26	1048	90	772
27	947	91	805
28	1000	92	861
29	1036	93	967
30	1042	94	1178
31	1054	95	1168
32	975	96	1250
33	1118	97	1023
34	1264	98	859
35	1475	99	940
36	2970	100	1111
37	1131	101	1231
38	1003	102	1188
39	1030	103	959
40	1118	104	1131
41	960	105	823
42	1049	106	893
43	898	107	1070
44	960	108	1149
45&46	948	109	1055
47	1020	110	1020
48	1359	111	1087
49	960	112	1038
50	1022	113	1206
51	1271	114	985
52	1208	115	1119
53	926	116	1275
54	1244	117	812
55	1237	118	910
56	1049	119	1898
57	1028	120	1602
58	1020	121	1112
59	1018		
60	1499		
61	1244		
62	1035		
63	989		
64	1004		
65	3175		
66	987		
67	988		
68	1191		
69	1066		

TRIBAL COUNCIL AUTHORITY
 Name & Signature No.1.....
 Name & Signature No.2.....
 Name & Signature No.3.....